
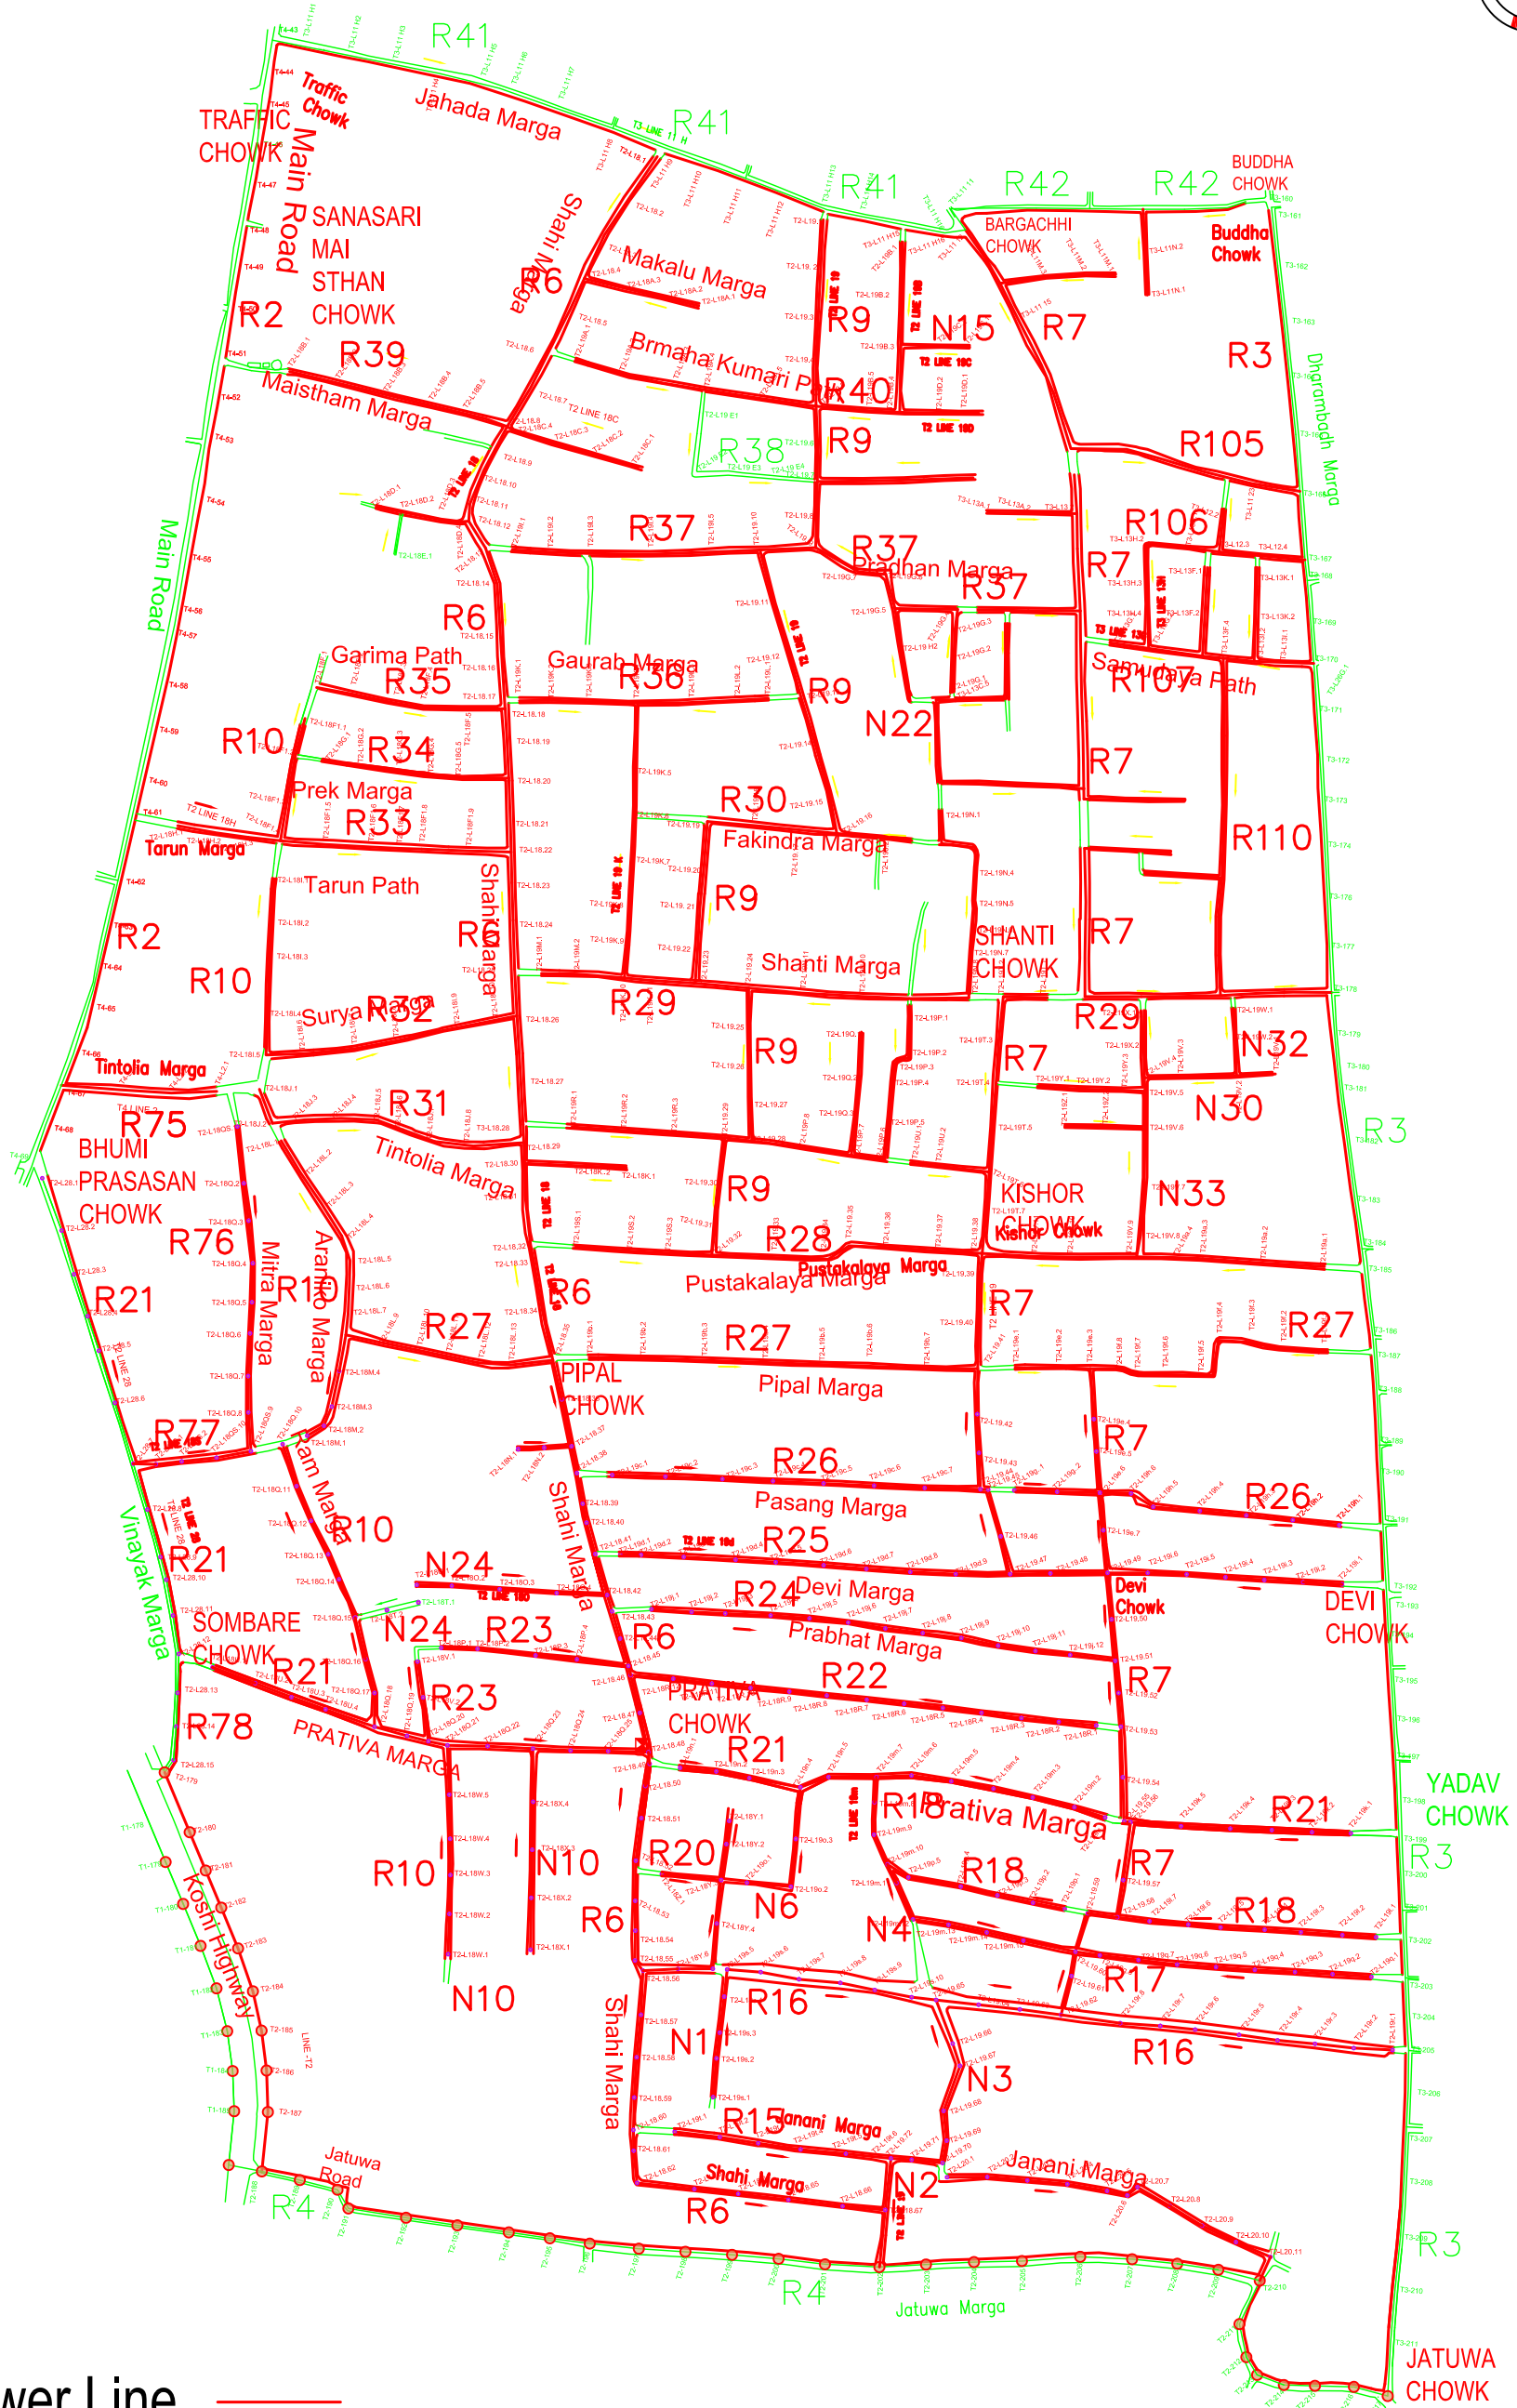


RUDP / STIUEIP

Project Implementation Unit

Biratnagar Metropolitan City Ward No.: 10

(Sewer Network)

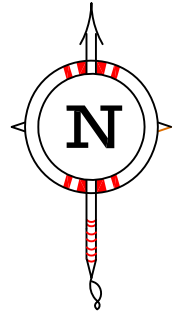

Sewer Line

