
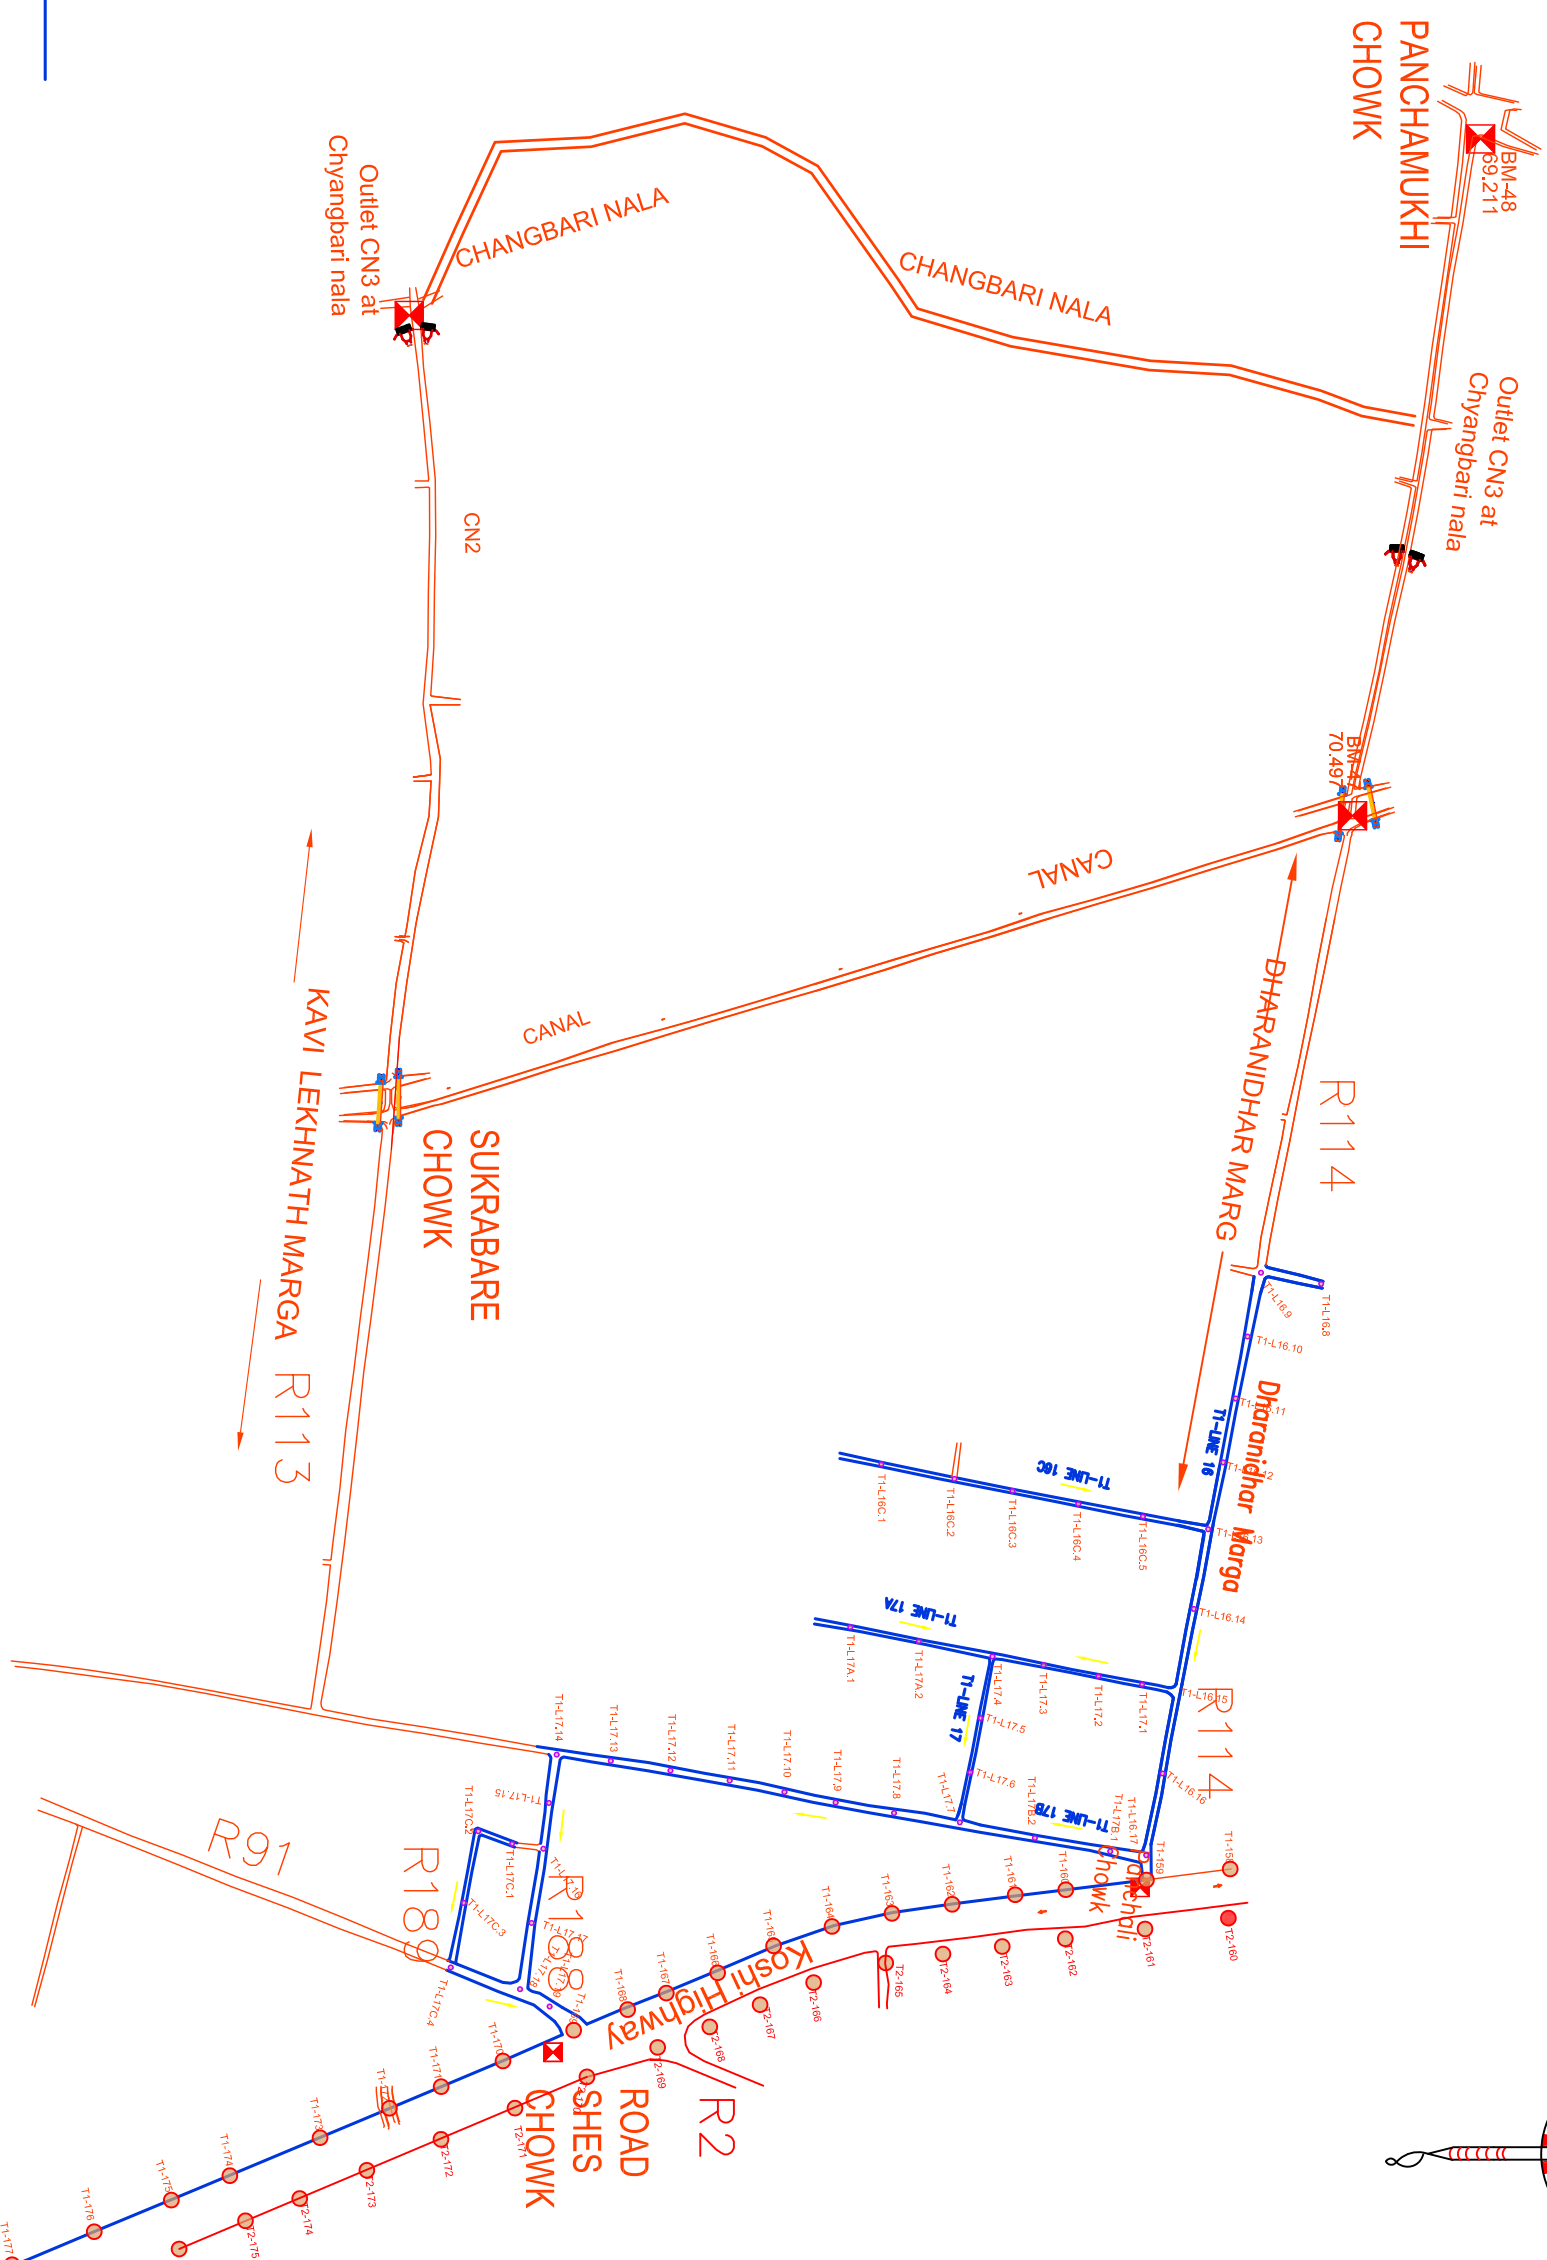


RUDD / STIUEIP

Project Implementation Unit

Biratnagar Metropolitan City Ward No.: 12 (Sewer Network)

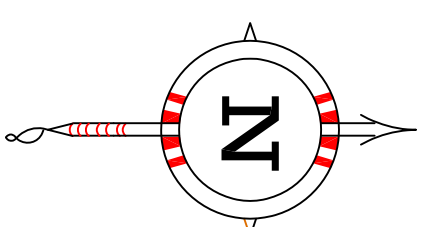

Sewer Line ———